


LEYENDA ACOMETIDAS

	FAROLAS		SANEAMIENTO
	TELEFONICA		PLUVIALES
	AGUA POTABLE		
	BAJA TENSIÓN		

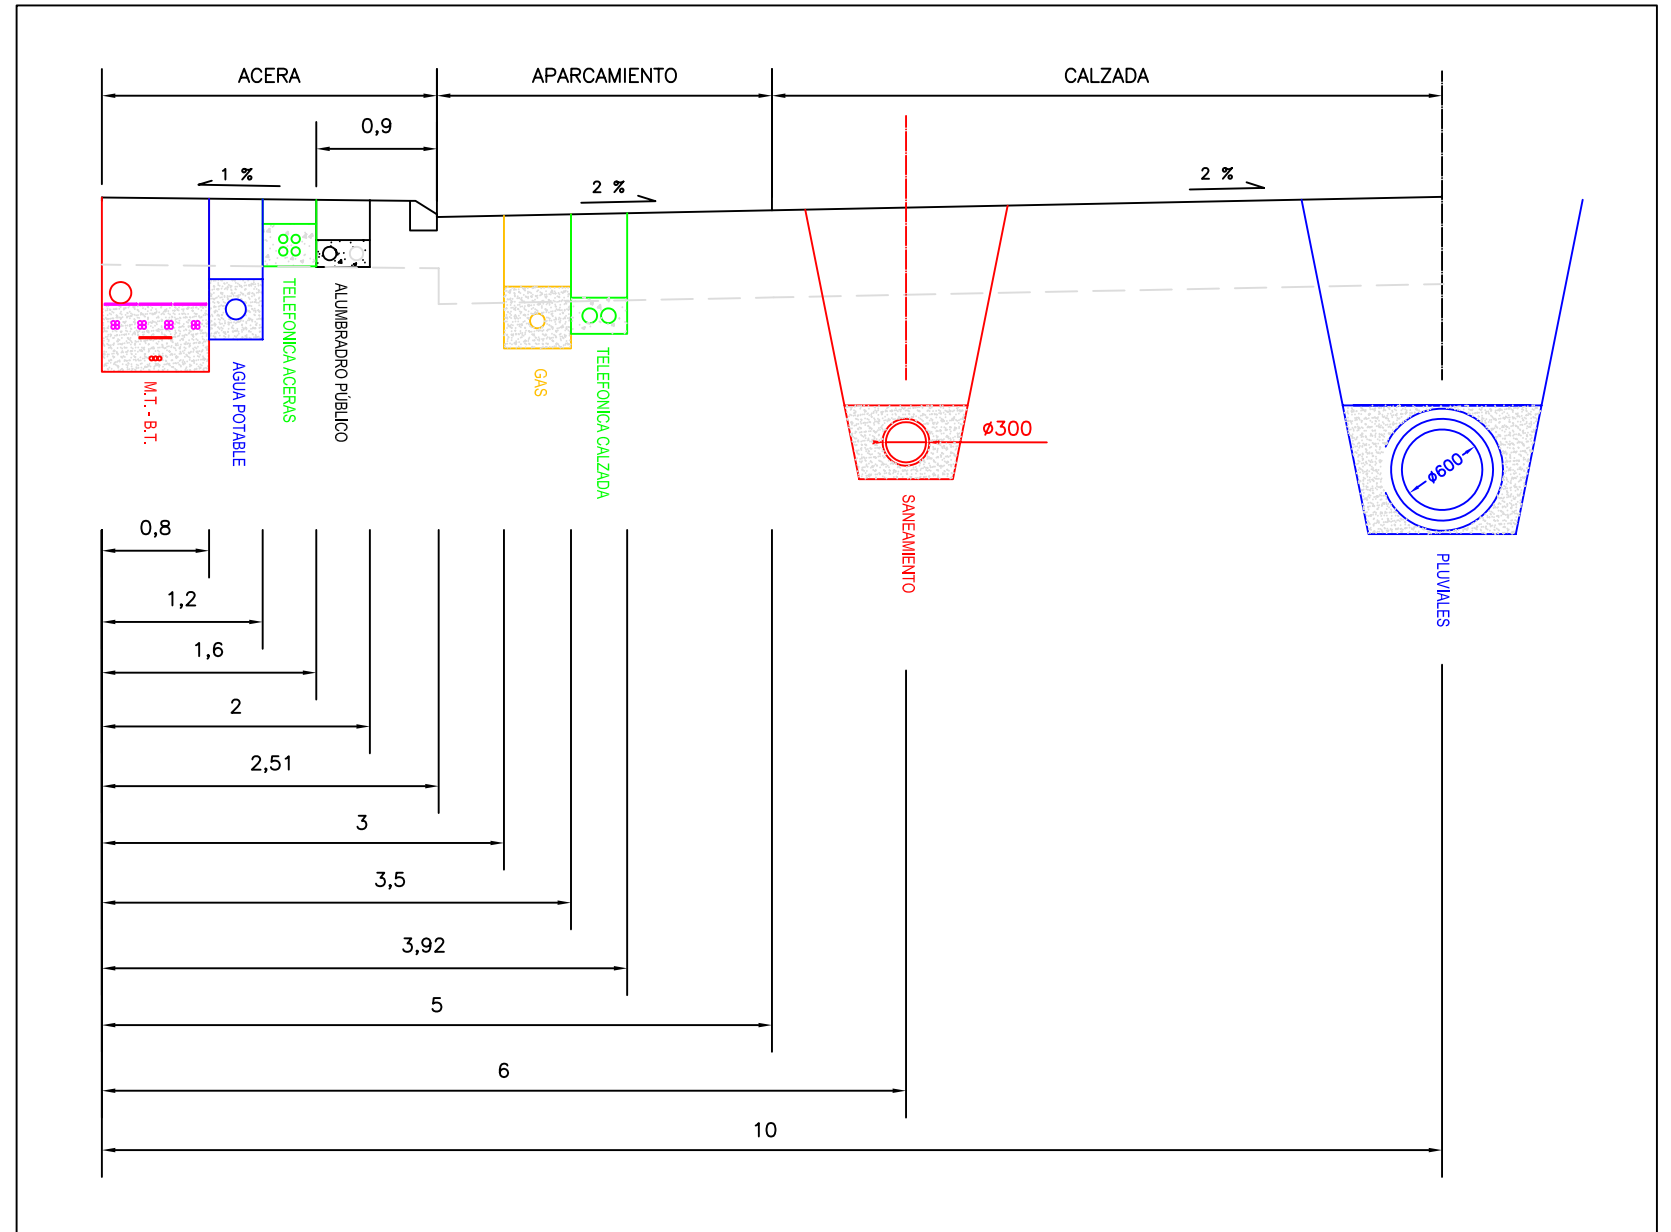

COORDENADAS PARCELA B 2

Punto	X	Y
1	X = 719595.9221	Y = 4266860.9159
2	X = 719606.6363	Y = 4266904.6218
3	X = 719587.2115	Y = 4266909.3836
4	X = 719576.4973	Y = 4266865.6777

POTENCIA ASIGNADA 60 kw BT

