


LEYENDA ACOMETIDAS

|  |              |  |             |
|--|--------------|--|-------------|
|  | FAROLAS      |  | SANEAMIENTO |
|  | TELEFONICA   |  | PLUVIALES   |
|  | AGUA POTABLE |  |             |
|  | BAJA TENSIÓN |  |             |

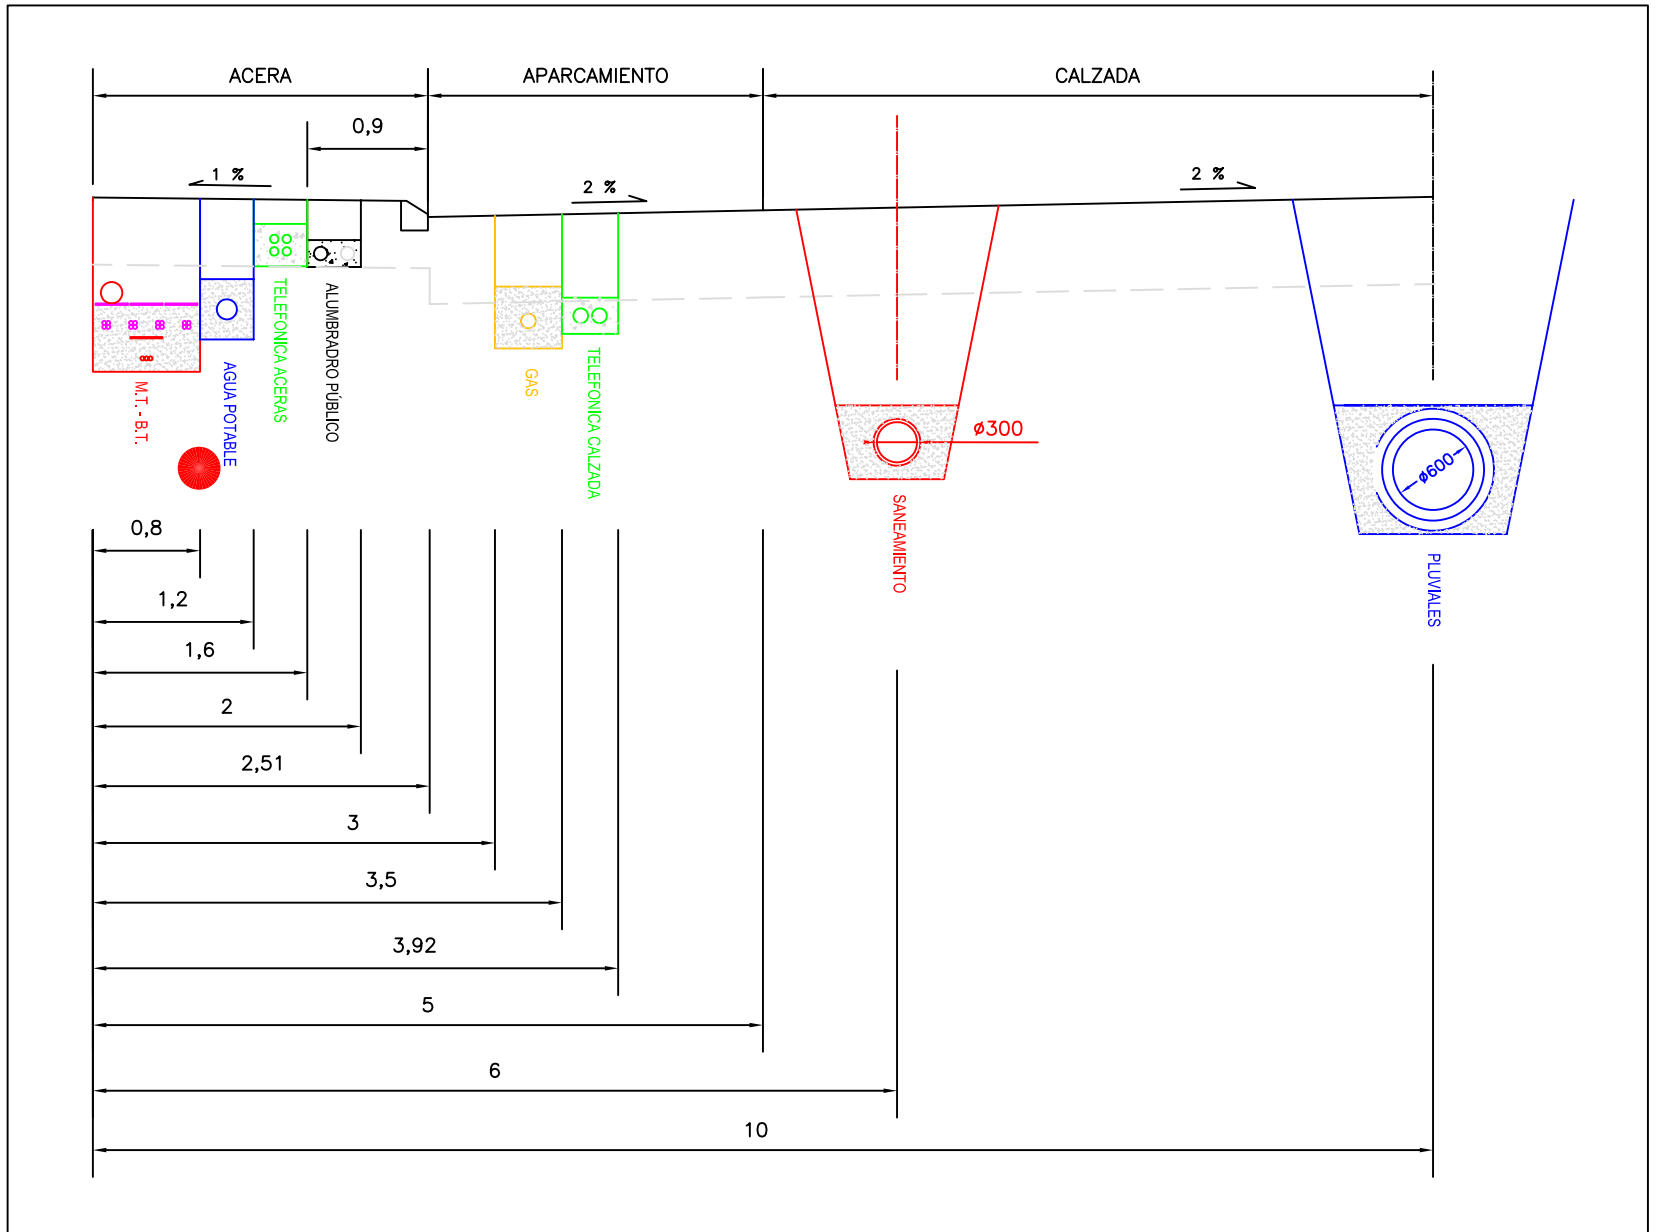

| COORDENADAS PARCELA F 1 |                 |                  |
|-------------------------|-----------------|------------------|
| Punto                   | X               | Y                |
| 1                       | X = 719477.4478 | Y = 4266637.1864 |
| 2                       | X = 719461.7382 | Y = 4266658.5211 |
| 3                       | X = 719498.8707 | Y = 4266704.5257 |
| 4                       | X = 719432.7242 | Y = 4266691.8977 |
| 5                       | X = 719427.1167 | Y = 4266686.7624 |

POTENCIA ASIGNADA 87 kw BT

