


LEYENDA ACOMETIDAS

| | | | |
|--|--------------|--|-------------|
| | FAROLAS | | SANEAMIENTO |
| | TELEFONICA | | PLUVIALES |
| | AGUA POTABLE | | |
| | BAJA TENSIÓN | | |

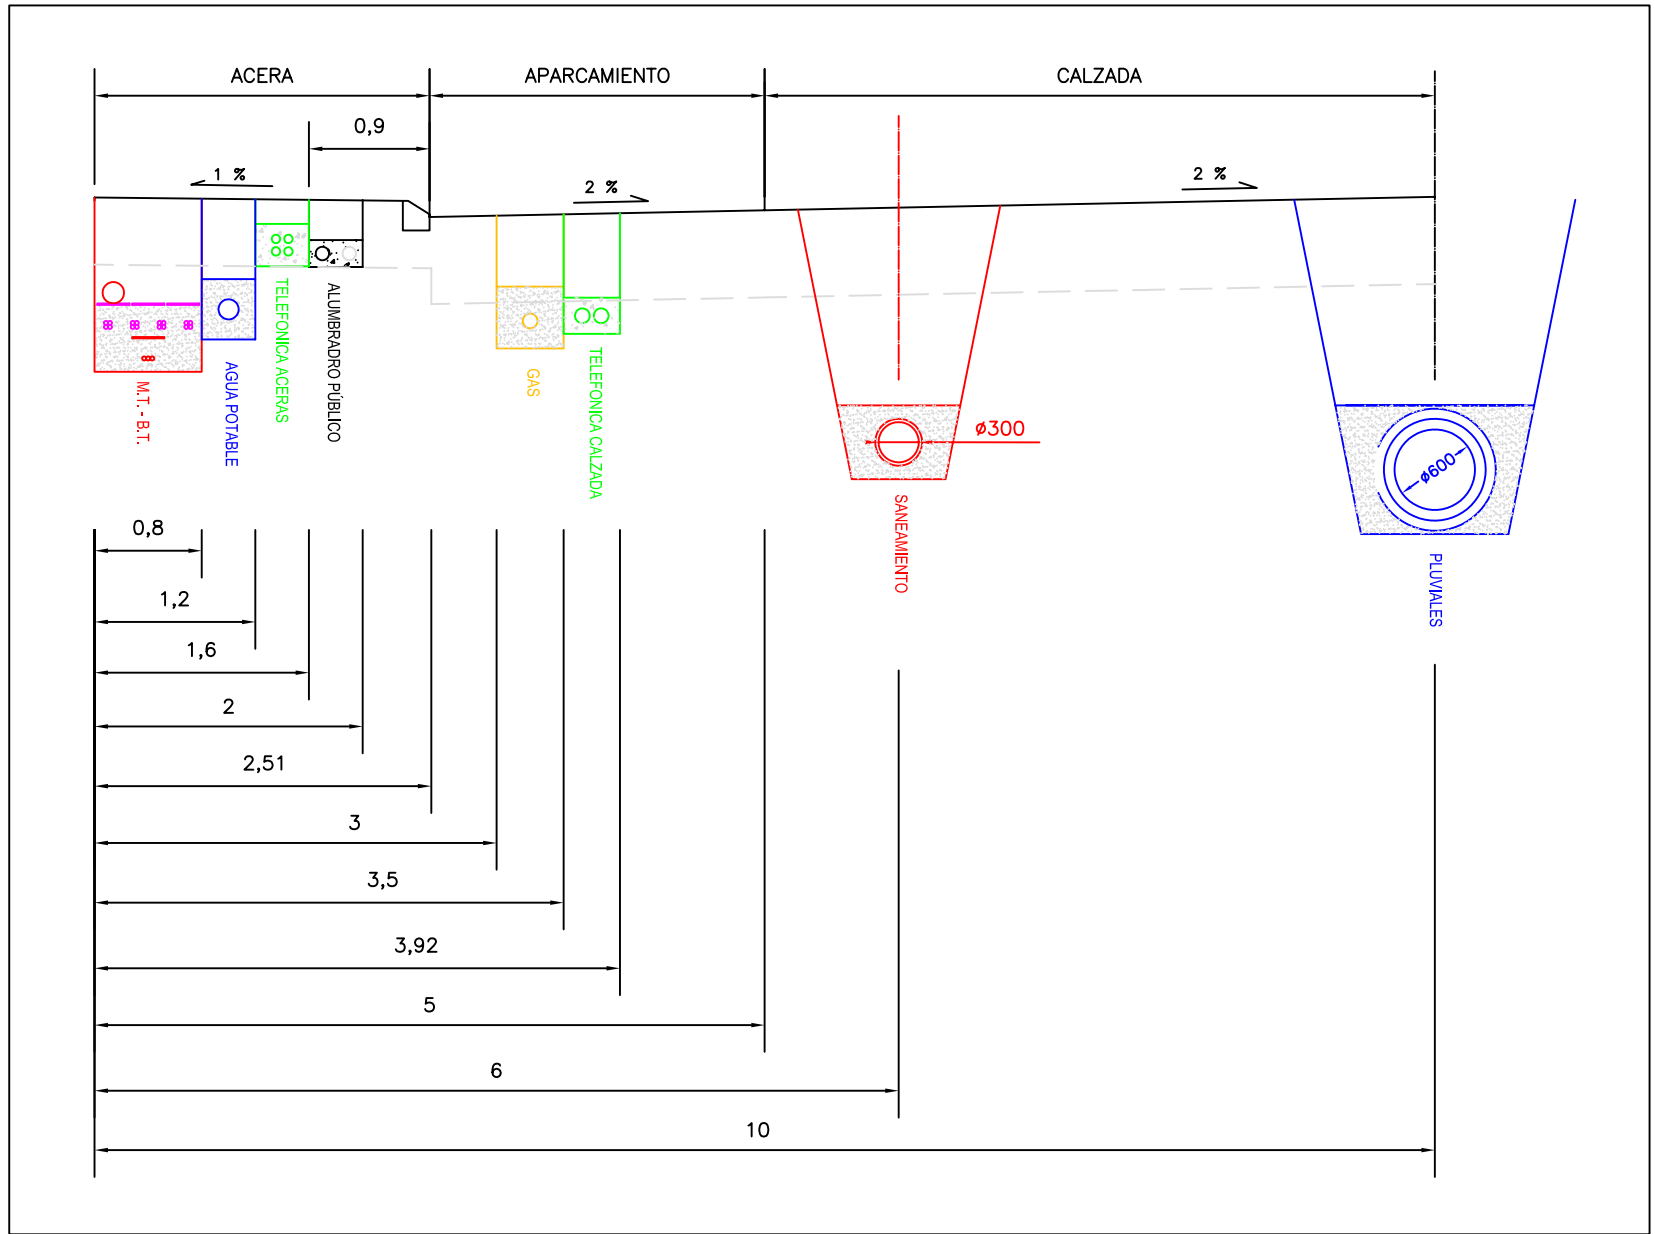

| COORDENADAS PARCELA F 2 | | |
|-------------------------|-----------------|------------------|
| Punto | X | Y |
| 1 | X = 719492.8641 | Y = 4266633.3979 |
| 2 | X = 719541.7837 | Y = 4266694.0059 |
| 3 | X = 719498.8707 | Y = 4266704.5257 |
| 4 | X = 719461.7382 | Y = 4266658.5211 |

POTENCIA ASIGNADA 87 kw BT

